


NORTH ELEVATION


BATES RESIDENCE

NOTE:


1" TO BOTTOM OF FRIEZE
8" FRIEZE
6" FASCIA

EXISTING WALLS
EXISTING BRICK VENEER
WALLS TO REMOVE

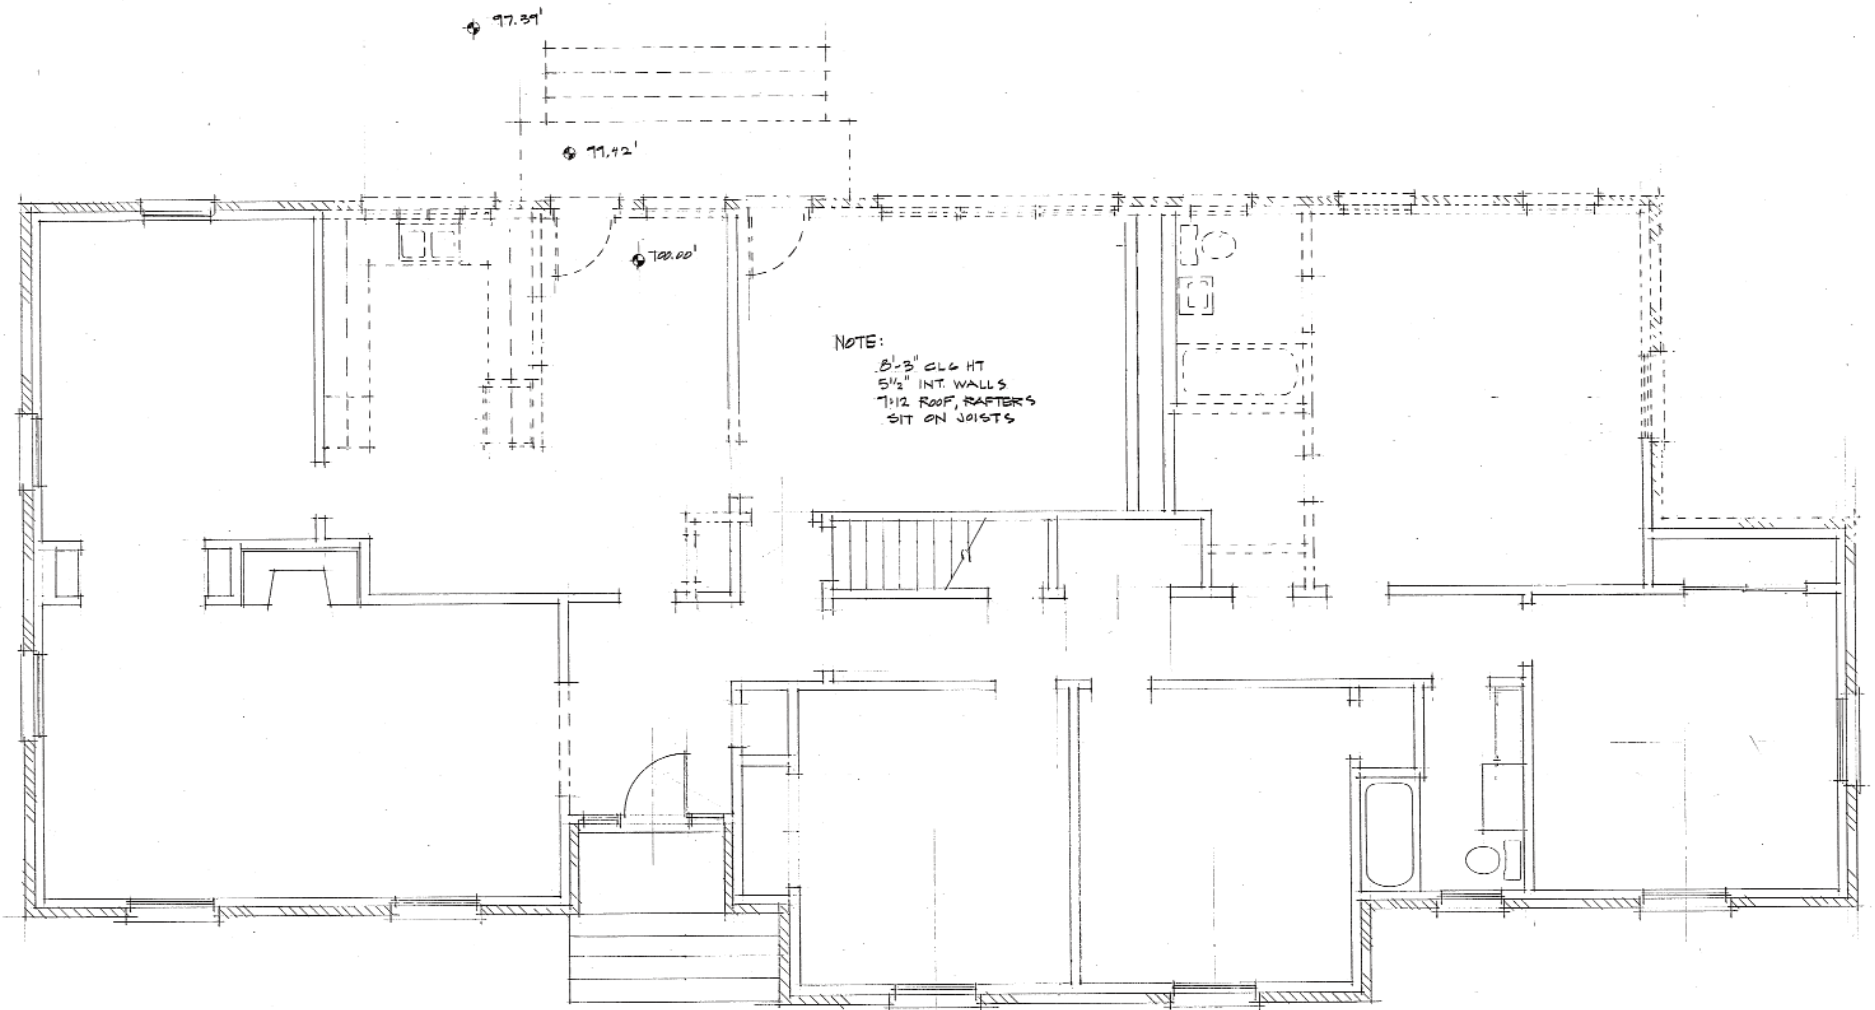


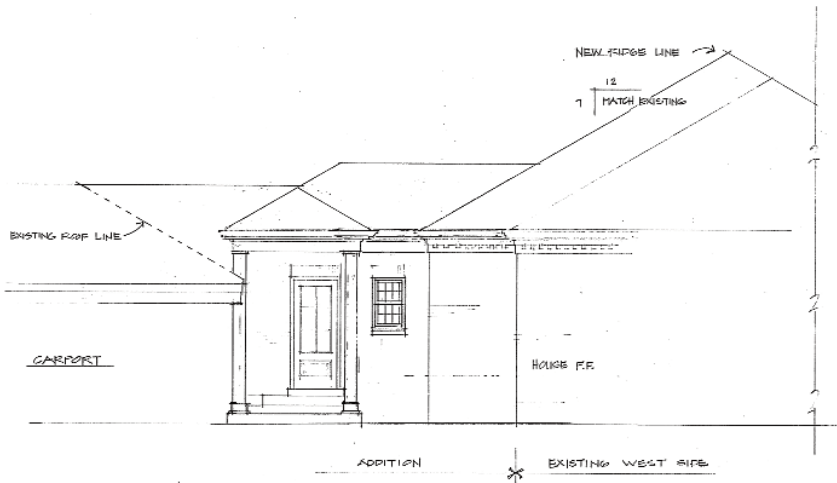

WEST ELEVATION
SCALE: 1/8" = 1'-0"

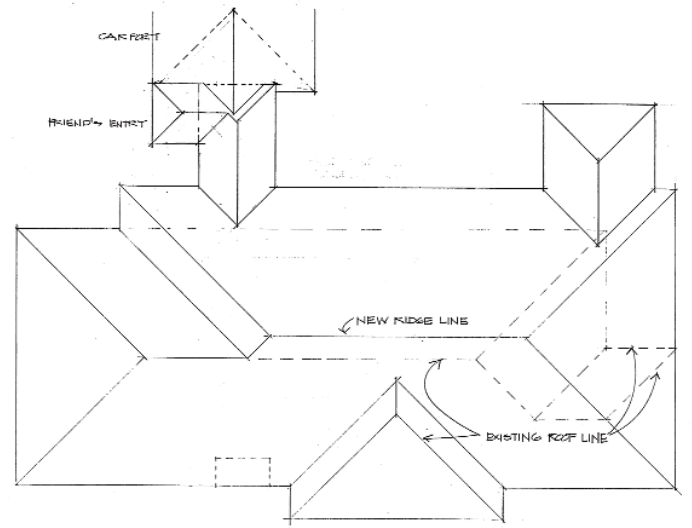

ROOF PLAN
SCALE: 1/8" = 1'-0"

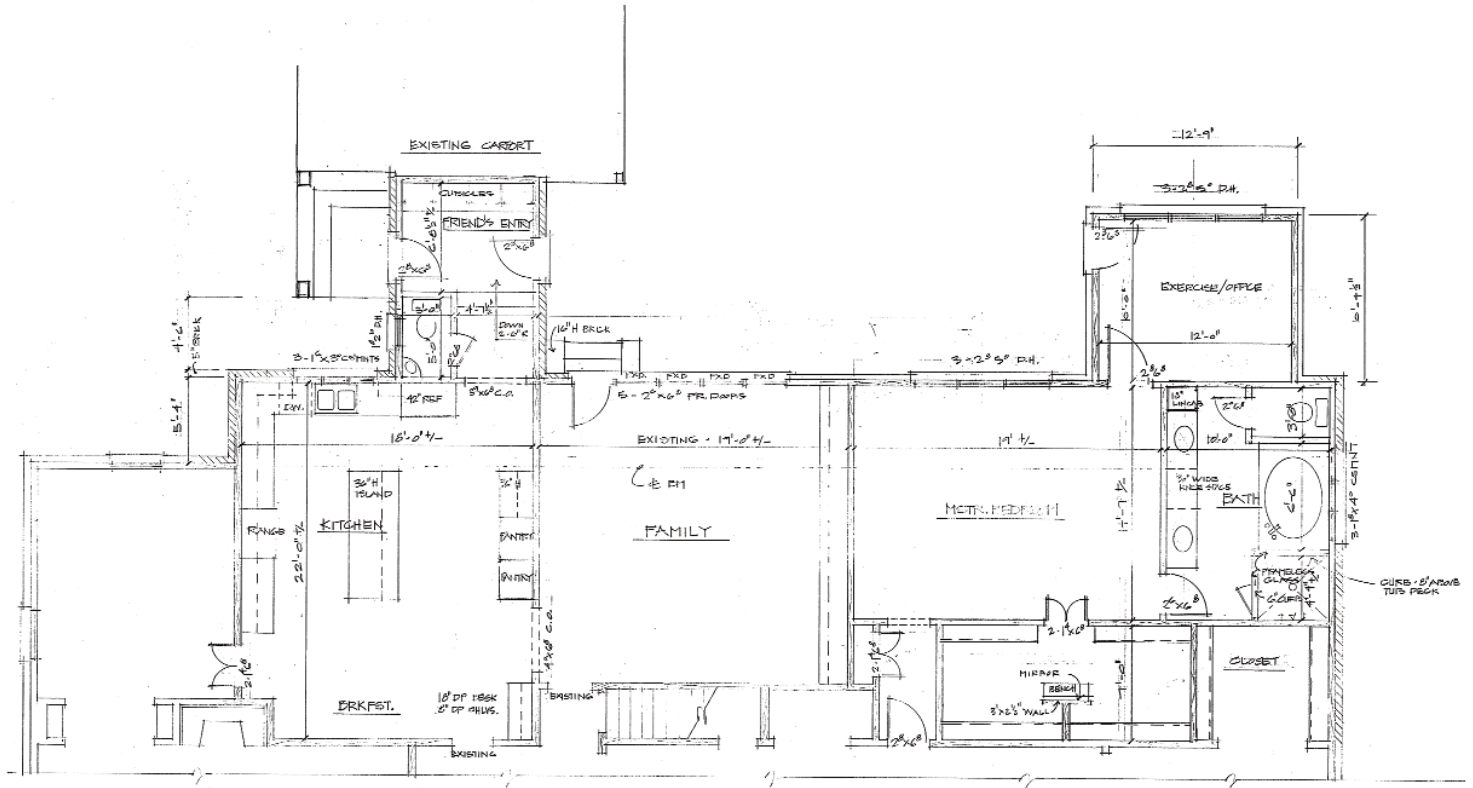

PROPOSED FLOOR PLAN

BATES RESIDENCE